




Appendix A

Proposed Action Drawings

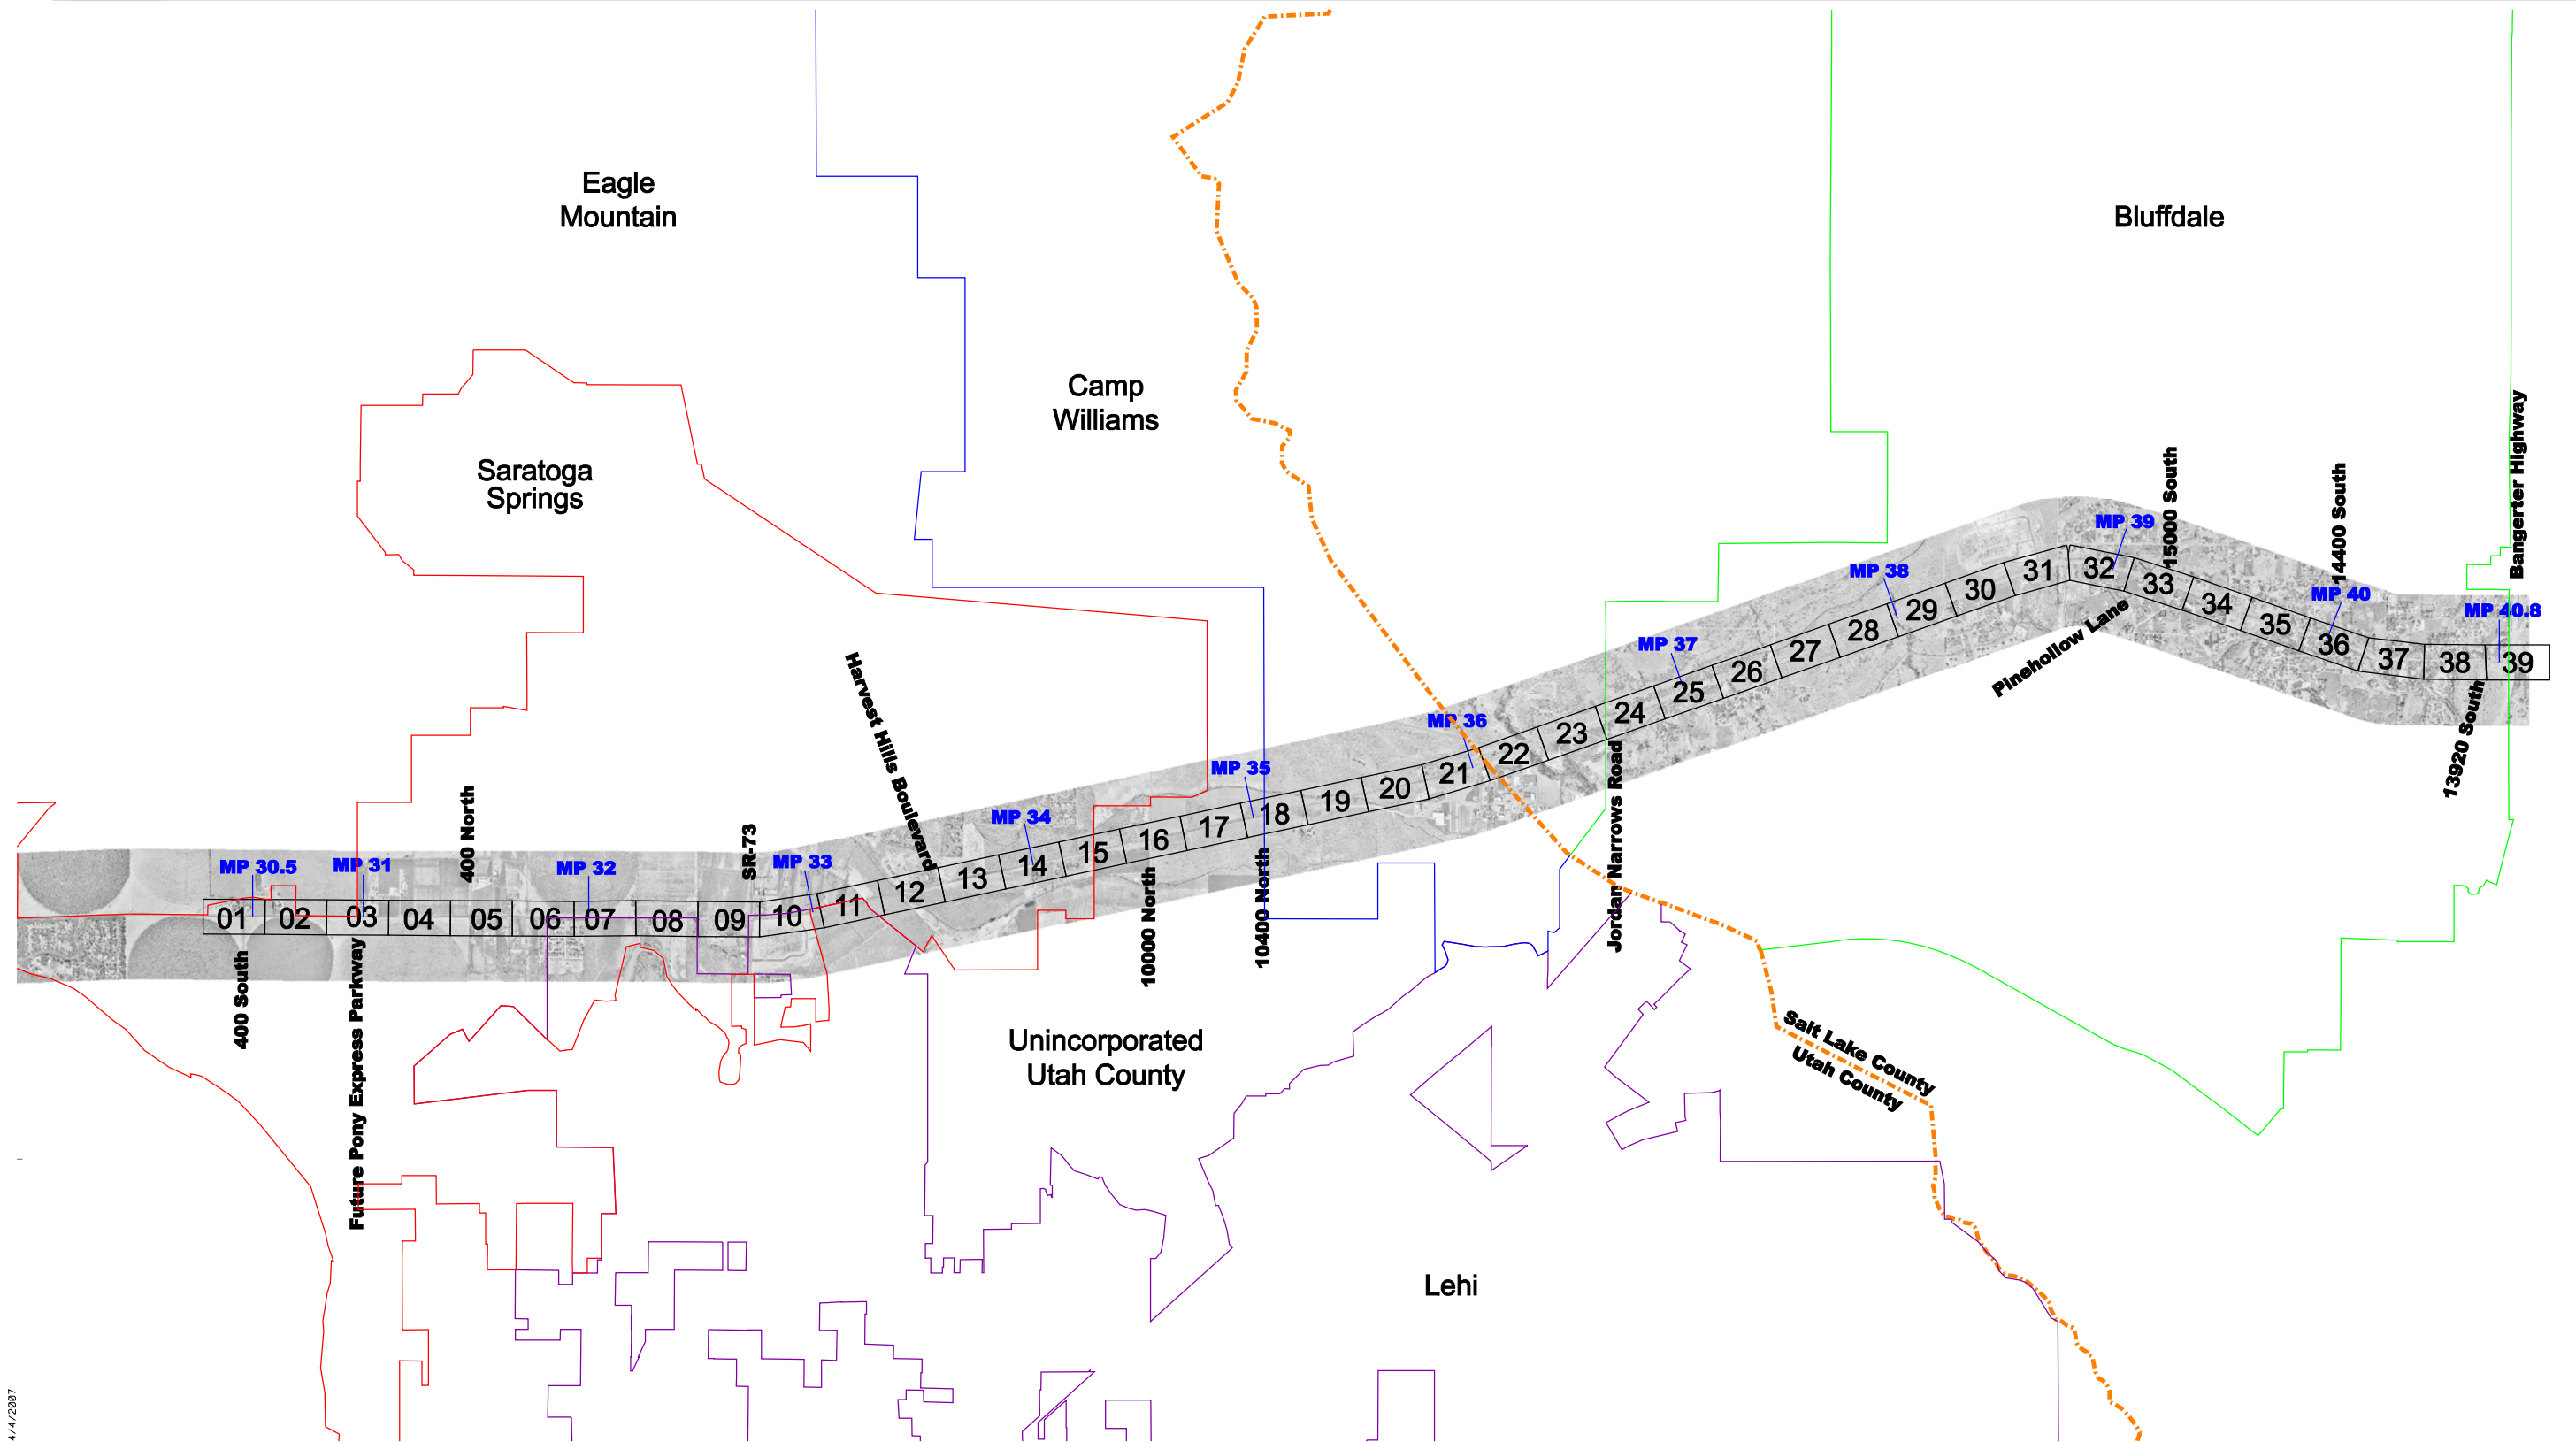

4/14/2007




KEYMAP

Legend:

- | | | | | | |
|---|---|---|--|--|---|
| <ul style="list-style-type: none"> Potential ROW Line Potential Construction Easement | <ul style="list-style-type: none"> GIS Property Boundaries ROW/Deer Fence Sidewalk | <ul style="list-style-type: none"> Concrete Barrier Retaining Wall Raised Median | <ul style="list-style-type: none"> Historic Properties and Buildings Adverse Effect Historic Properties and Buildings Relocations | <ul style="list-style-type: none"> Potential Relocations Historic Canals and Ditches Waters of the U.S. | <ul style="list-style-type: none"> Cut Line Fill Line |
|---|---|---|--|--|---|

Proposed Action

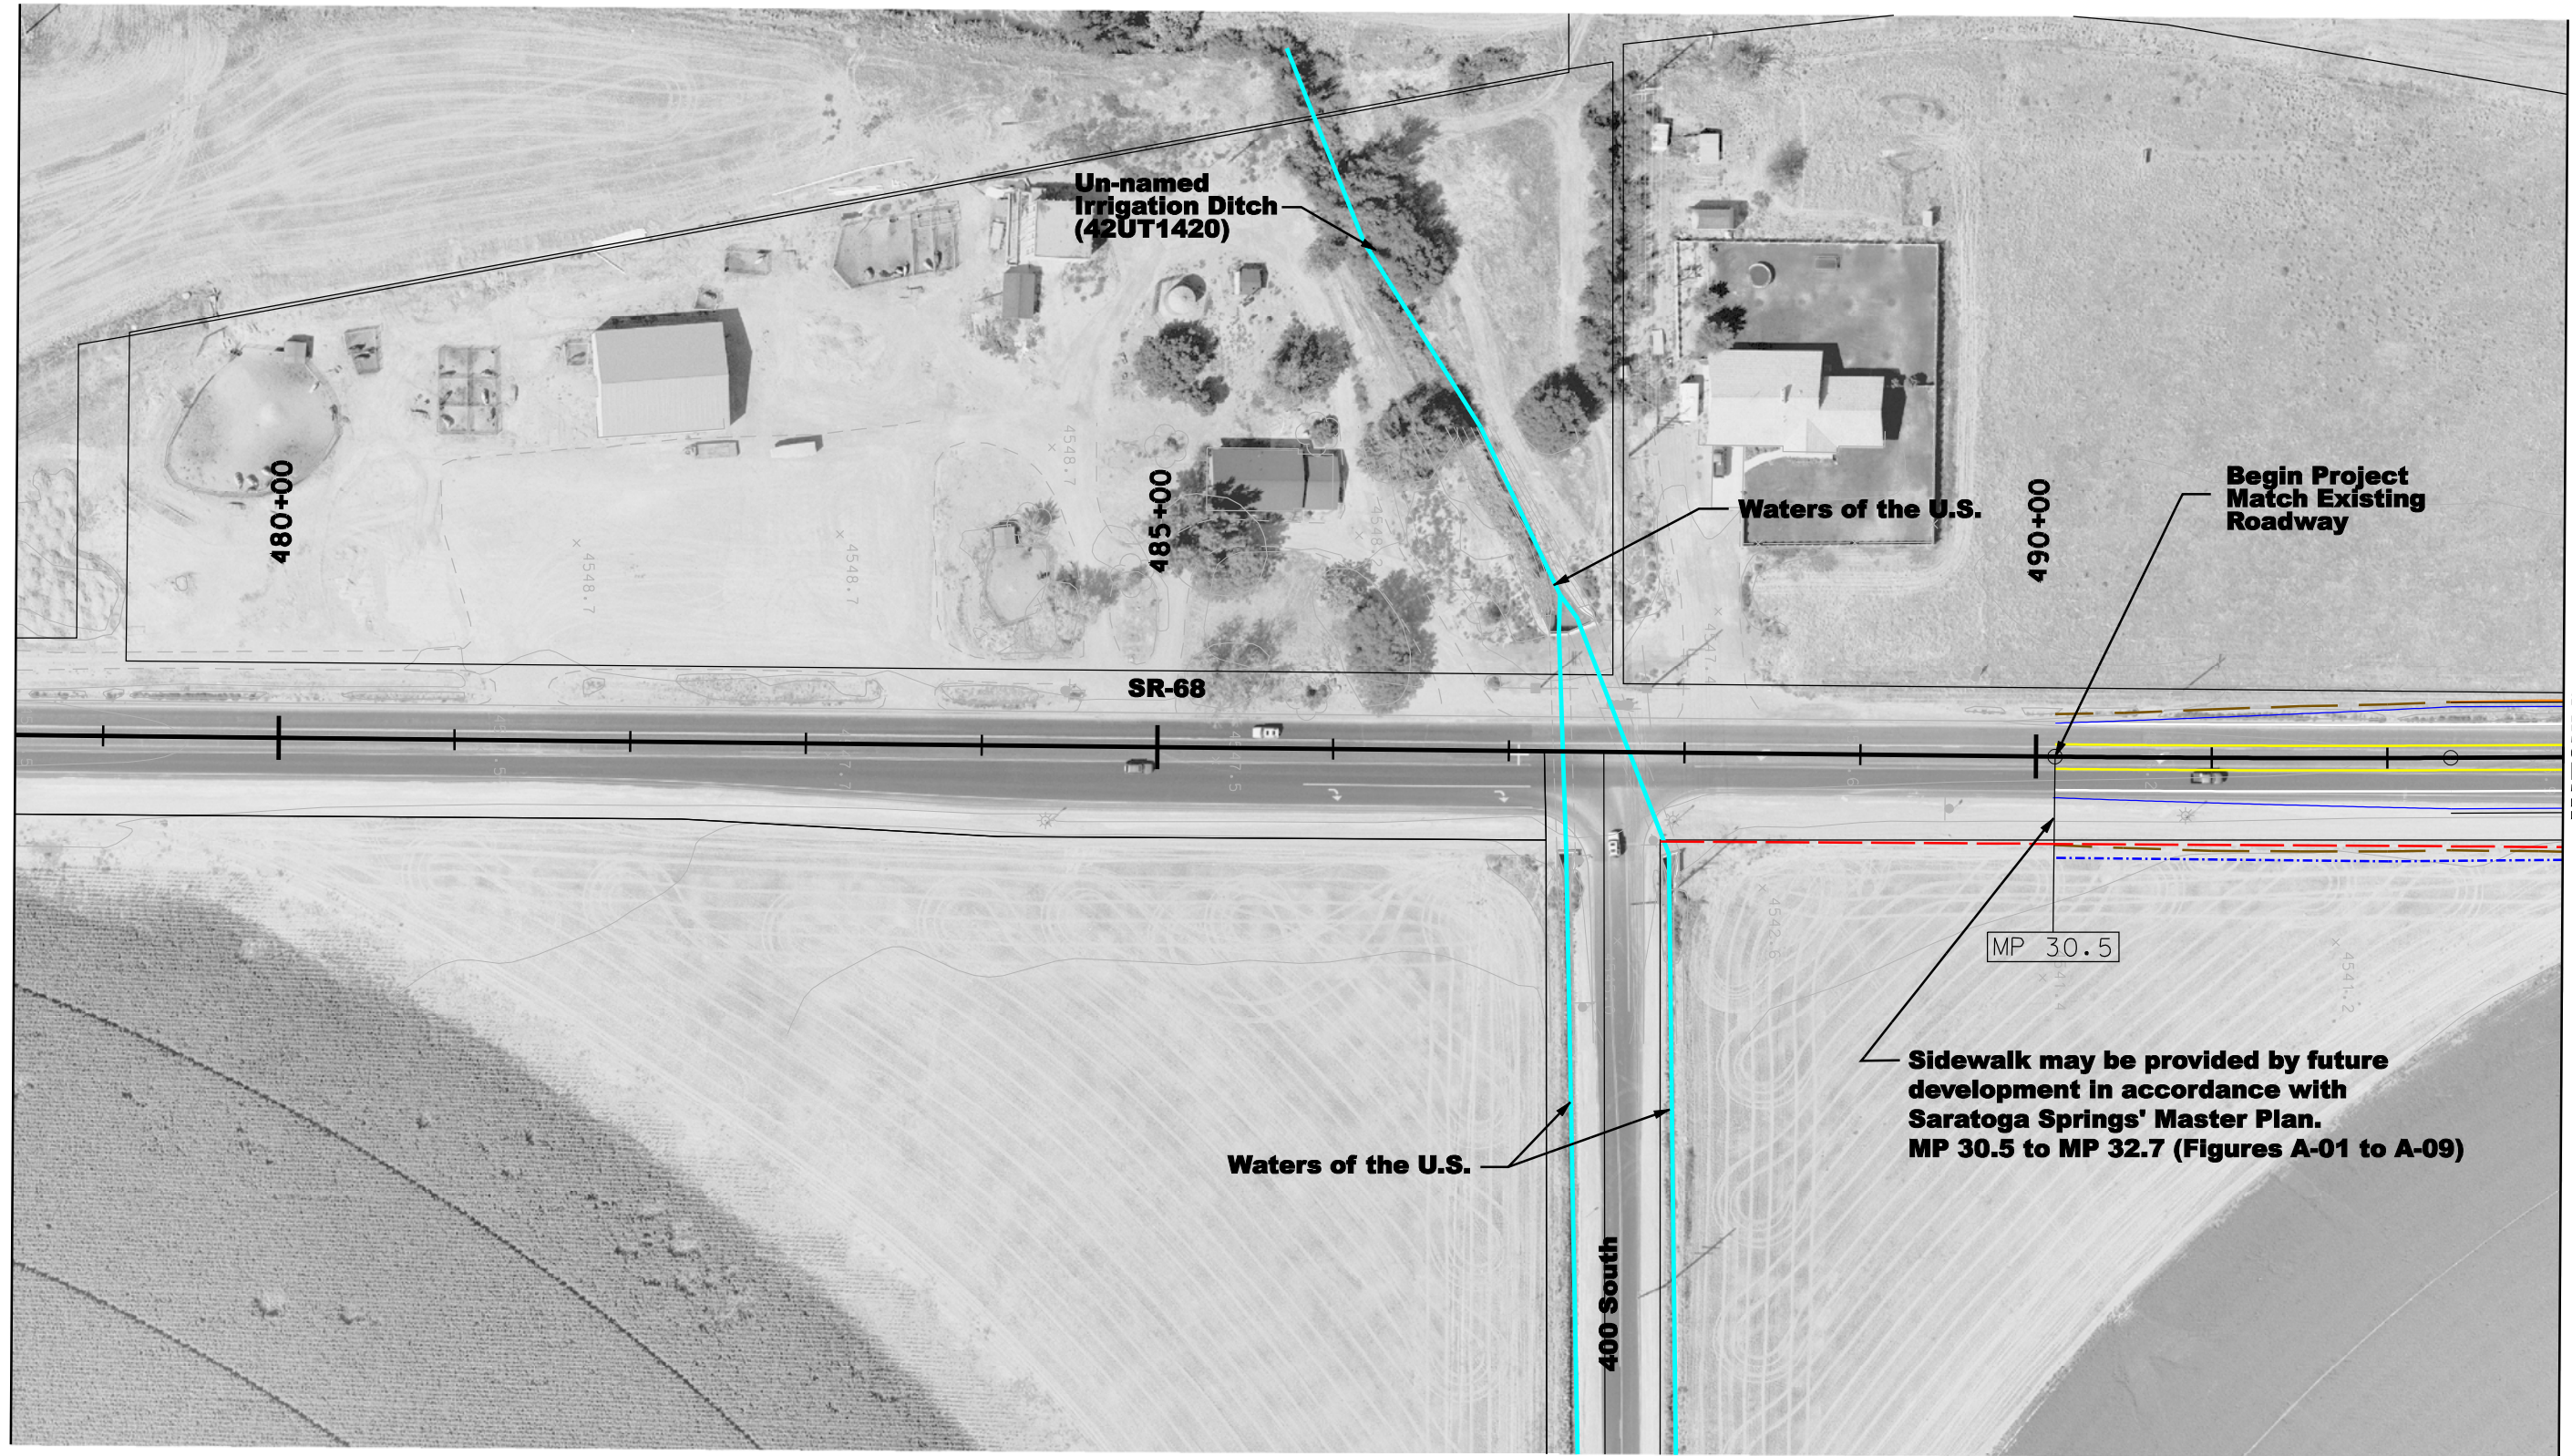

MATCHLINE
See Figure A-02

4/14/2007



Scale:

Scale in Feet

0 50 100



Legend:

— Potential ROW Line
- - - Potential Construction Easement

— GIS Property Boundaries
— ROW/Deer Fence
— Sidewalk

— Concrete Barrier
— Retaining Wall
— Raised Median

— Historic Properties and Buildings
- - - Adverse Effect Historic Properties and Buildings
[Yellow Box] Relocations

[Orange Box] Potential Relocations
— Historic Canals and Ditches
— Waters of the U.S.


— Cut Line
- - - Fill Line

Figure A-01

Proposed Action

See Figure A-01
MATCHLINE


MATCHLINE
See Figure A-03

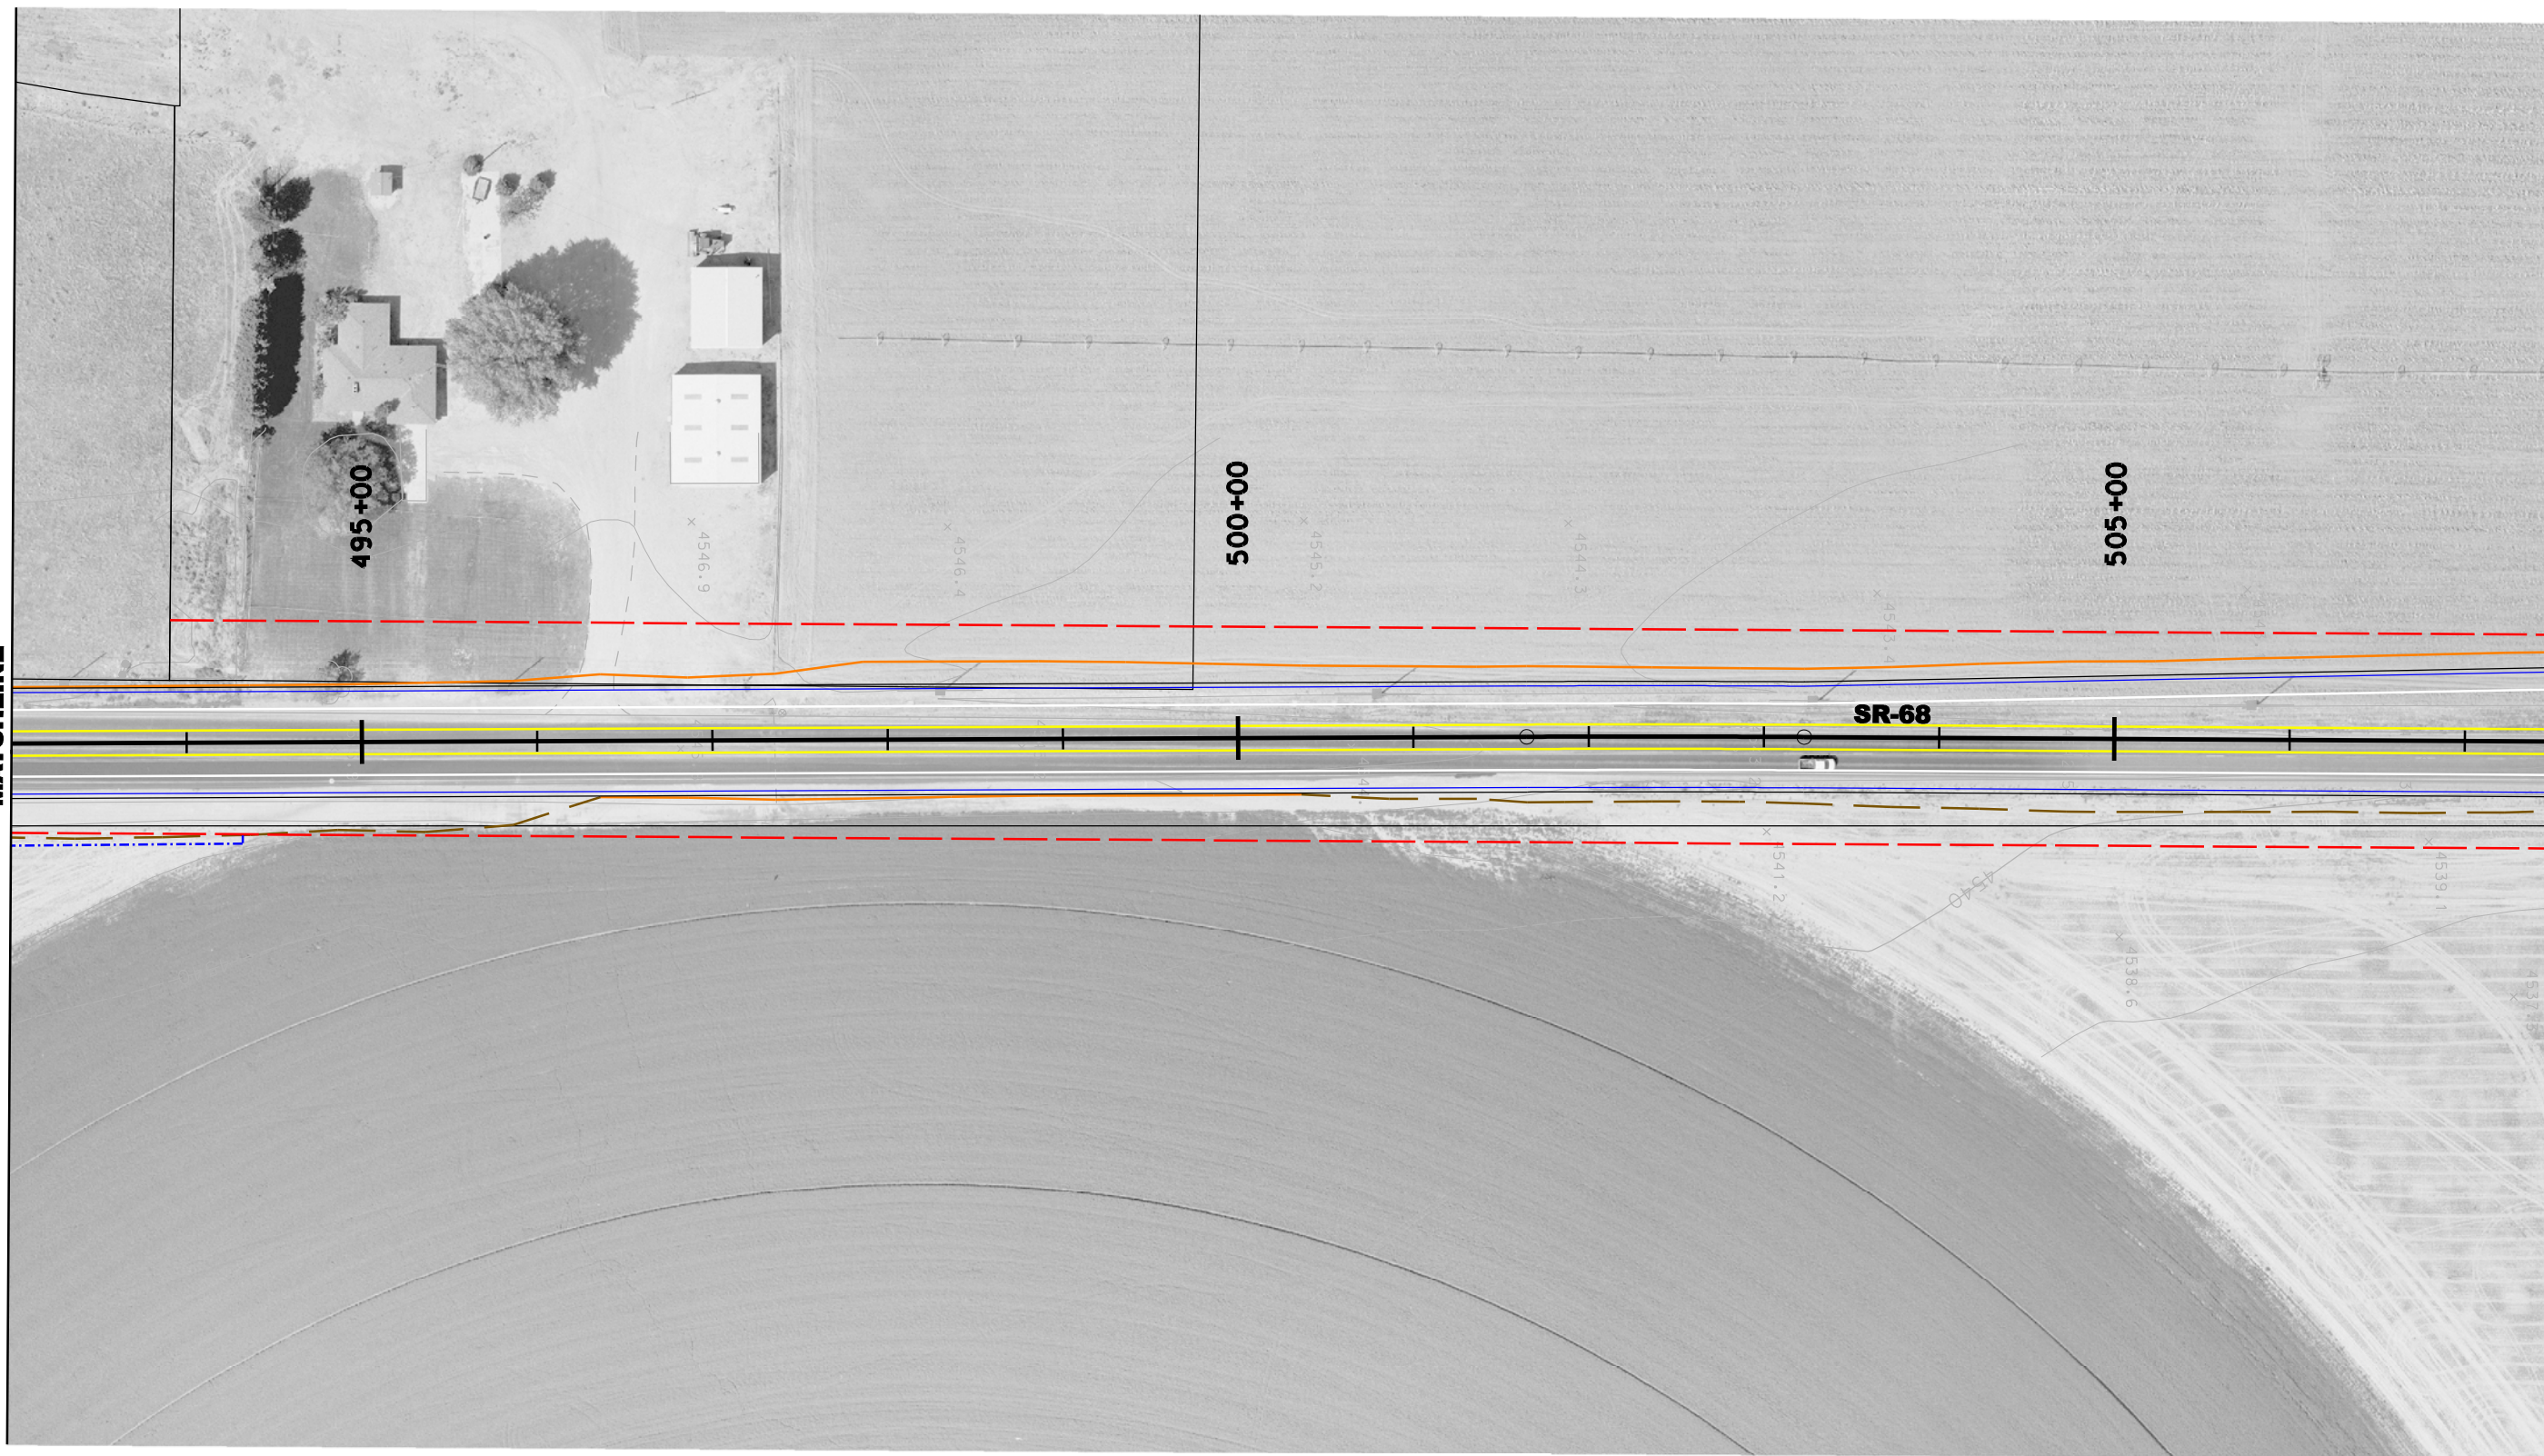

4/4/2007



Scale:

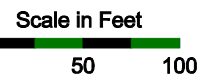

Legend:

- Potential ROW Line
- - - Potential Construction Easement

- GIS Property Boundaries
- ROW/Deer Fence
- Sidewalk

- Concrete Barrier
- Retaining Wall
- Raised Median


- Historic Properties and Buildings
- - - Adverse Effect Historic Properties and Buildings
- Relocations

- Potential Relocations
- Historic Canals and Ditches
- Waters of the U.S.

- Cut Line
- Fill Line

Figure A-02

Proposed Action

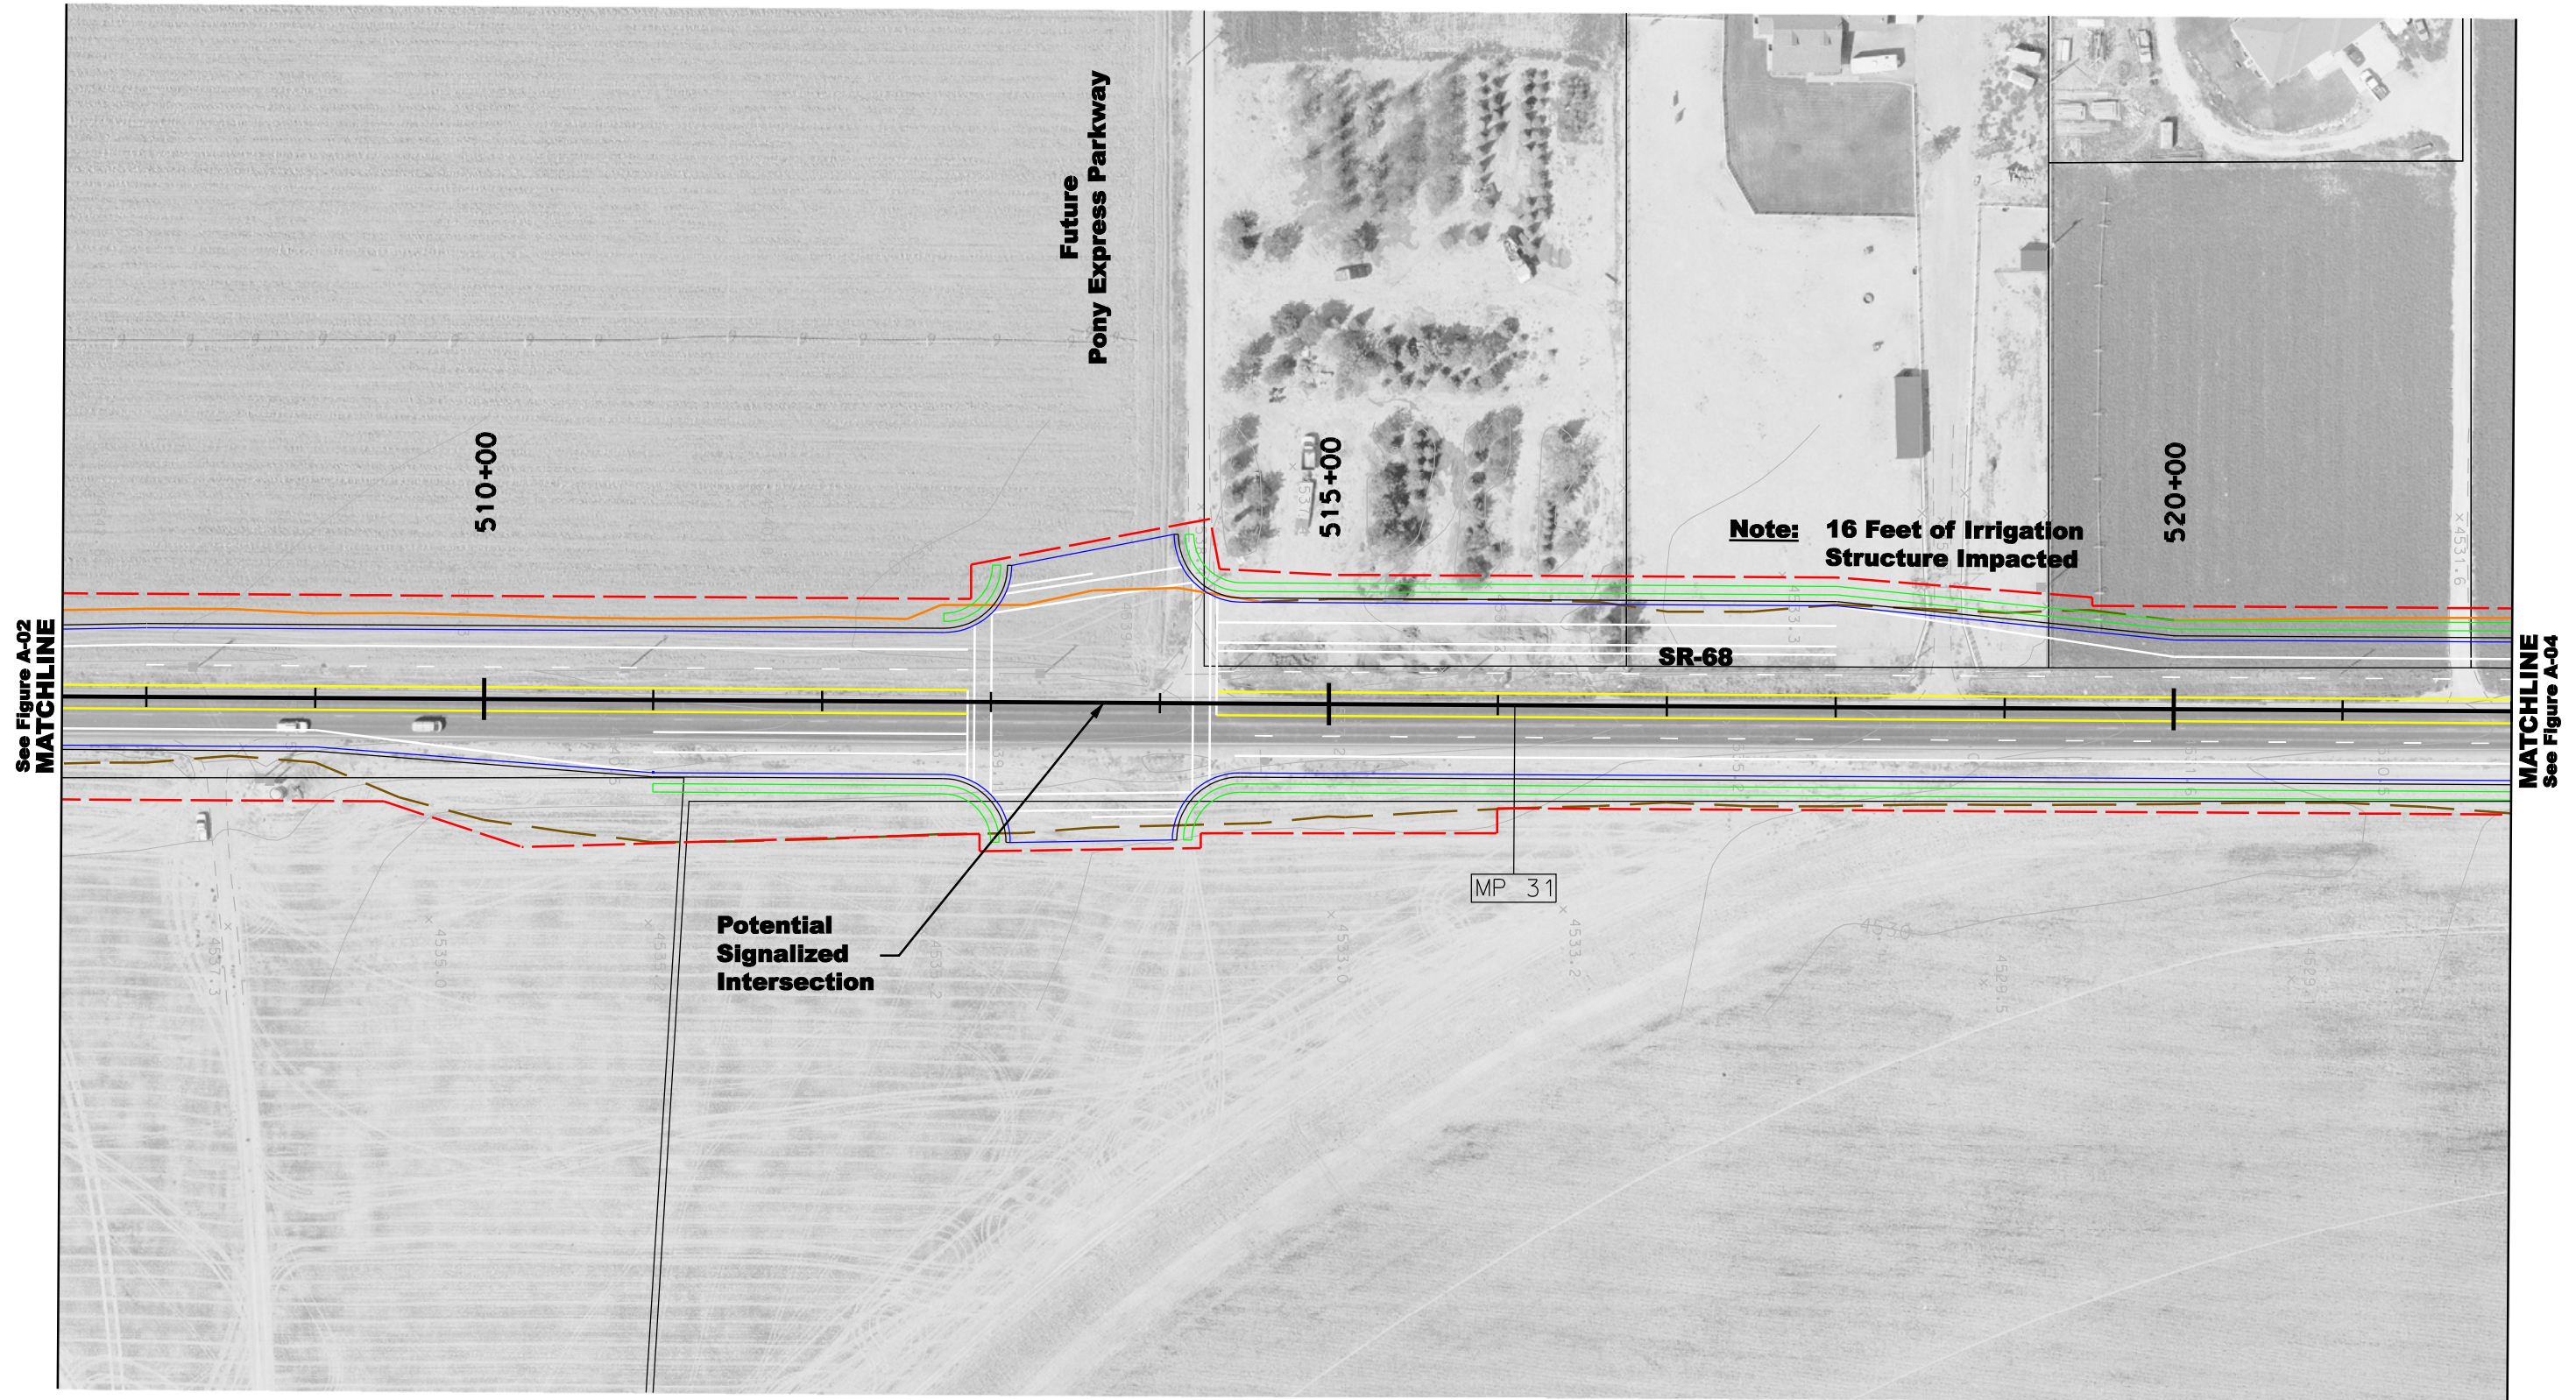

4/4/2007



Scale:

Scale in Feet

0 50 100



Legend:

- Potential ROW Line
- - - Potential Construction Easement

- GIS Property Boundaries
- ROW/Deer Fence
- Sidewalk

- Concrete Barrier
- Retaining Wall
- Raised Median

- Historic Properties and Buildings
- - - Adverse Effect Historic Properties and Buildings
- Relocations

- Potential Relocations
- Historic Canals and Ditches
- Waters of the U.S.

- Cut Line
- - - Fill Line

Figure A-03

Proposed Action